


CITY OF BOISE PRE-APPROVED ADU "THE GOLDFINCH"


280 SQ. FOOT STUDIO ADU PLAN SET



INFORMATION

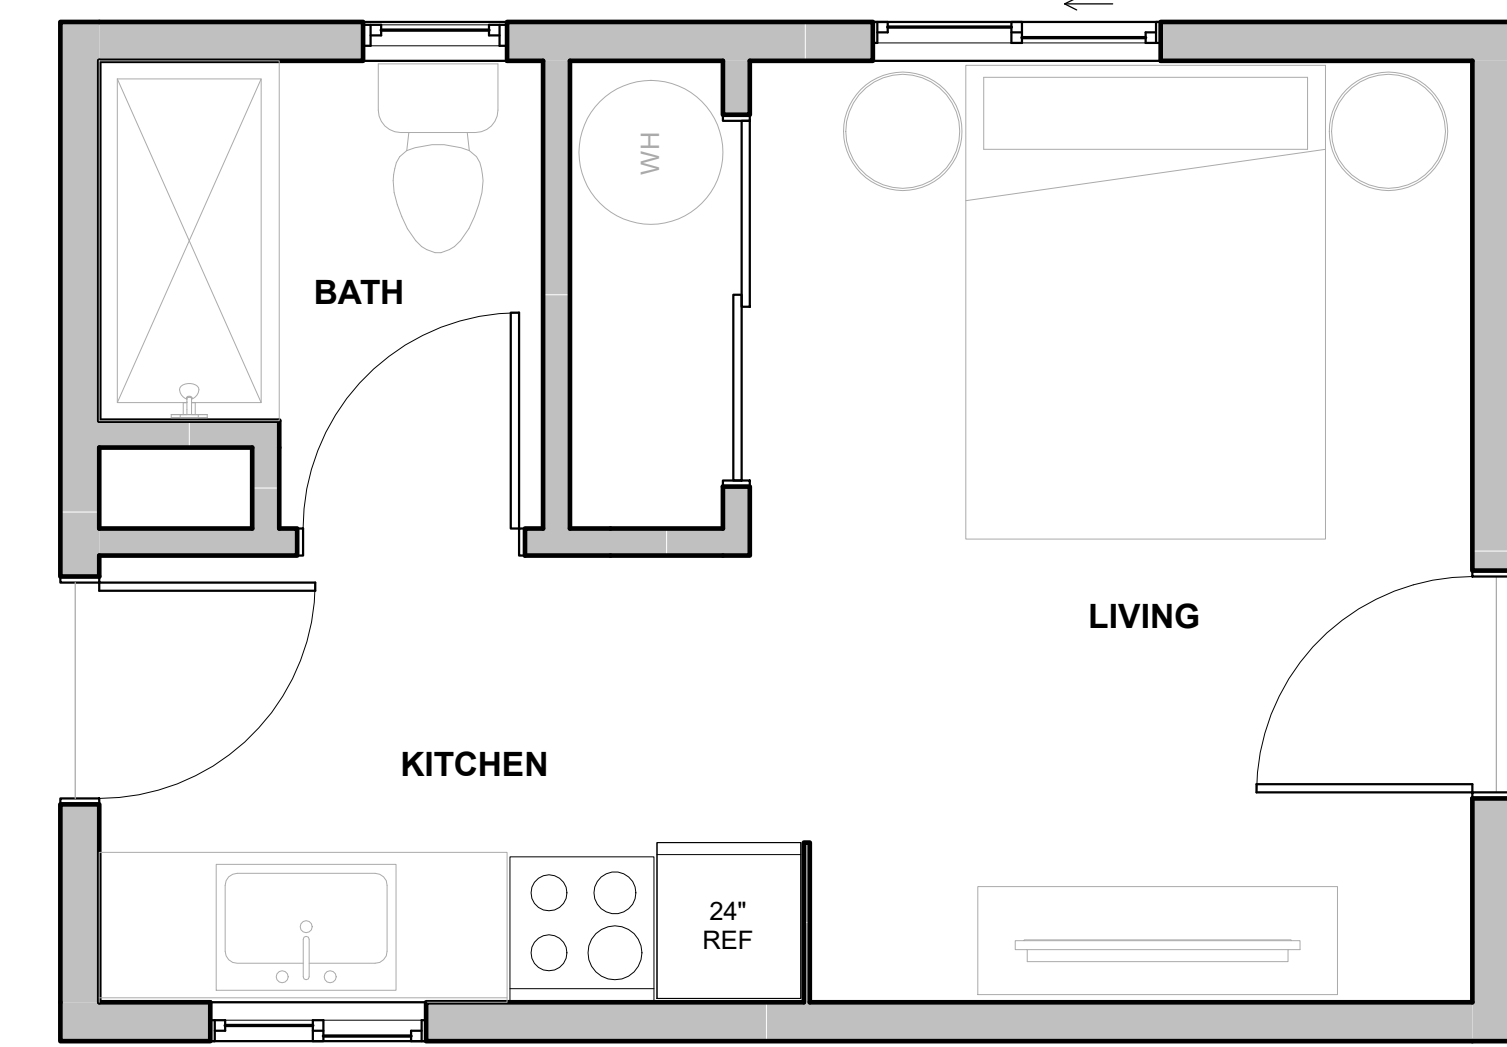


FLOOR PLAN

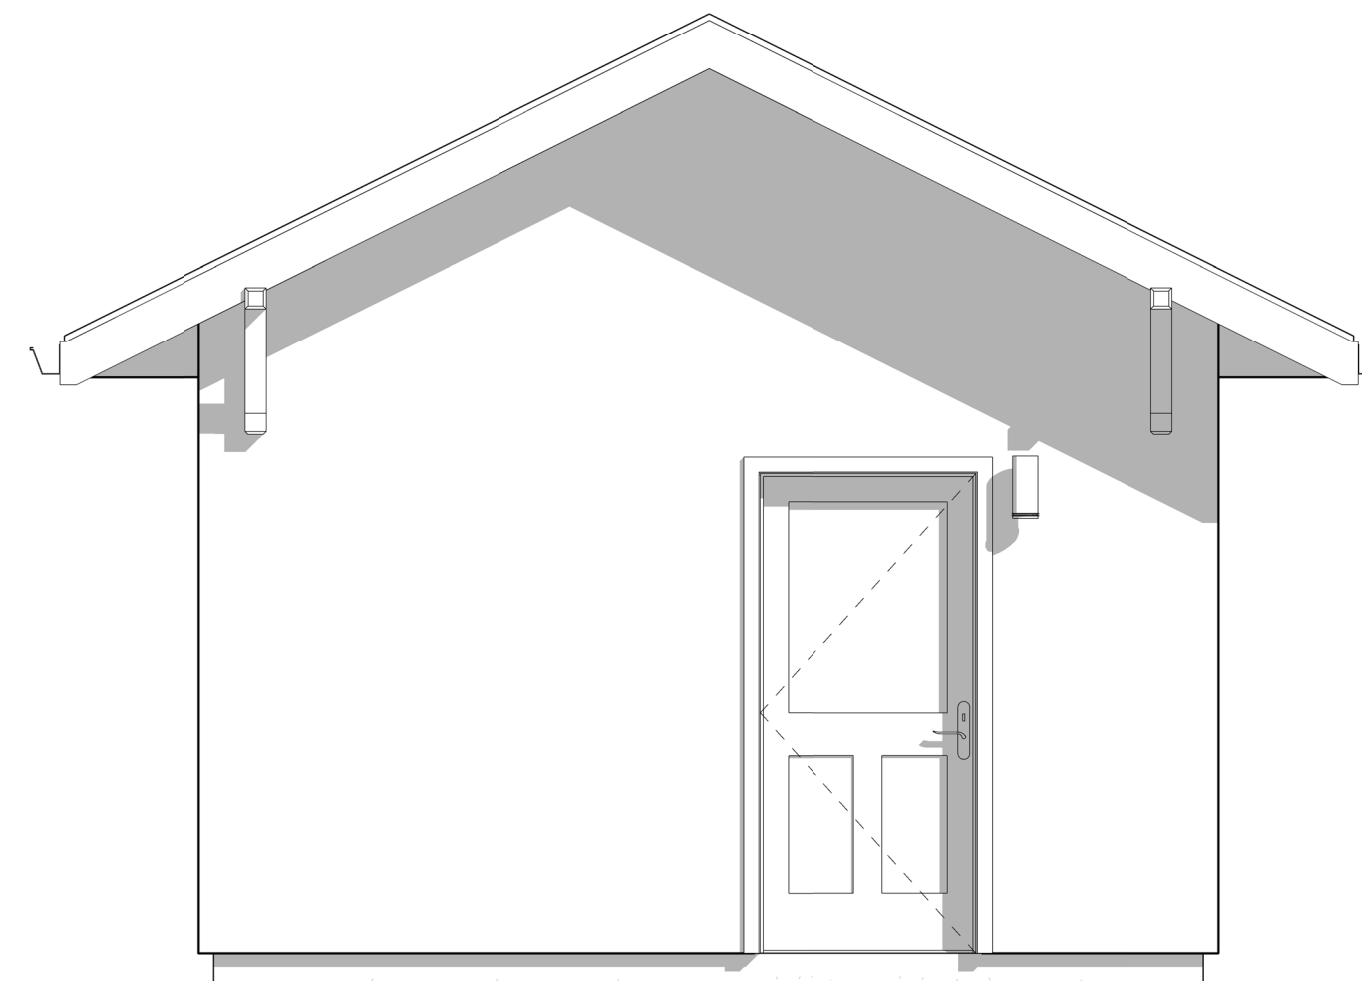


FRONT BUILDING ELEVATION



SIDE BUILDING ELEVATION

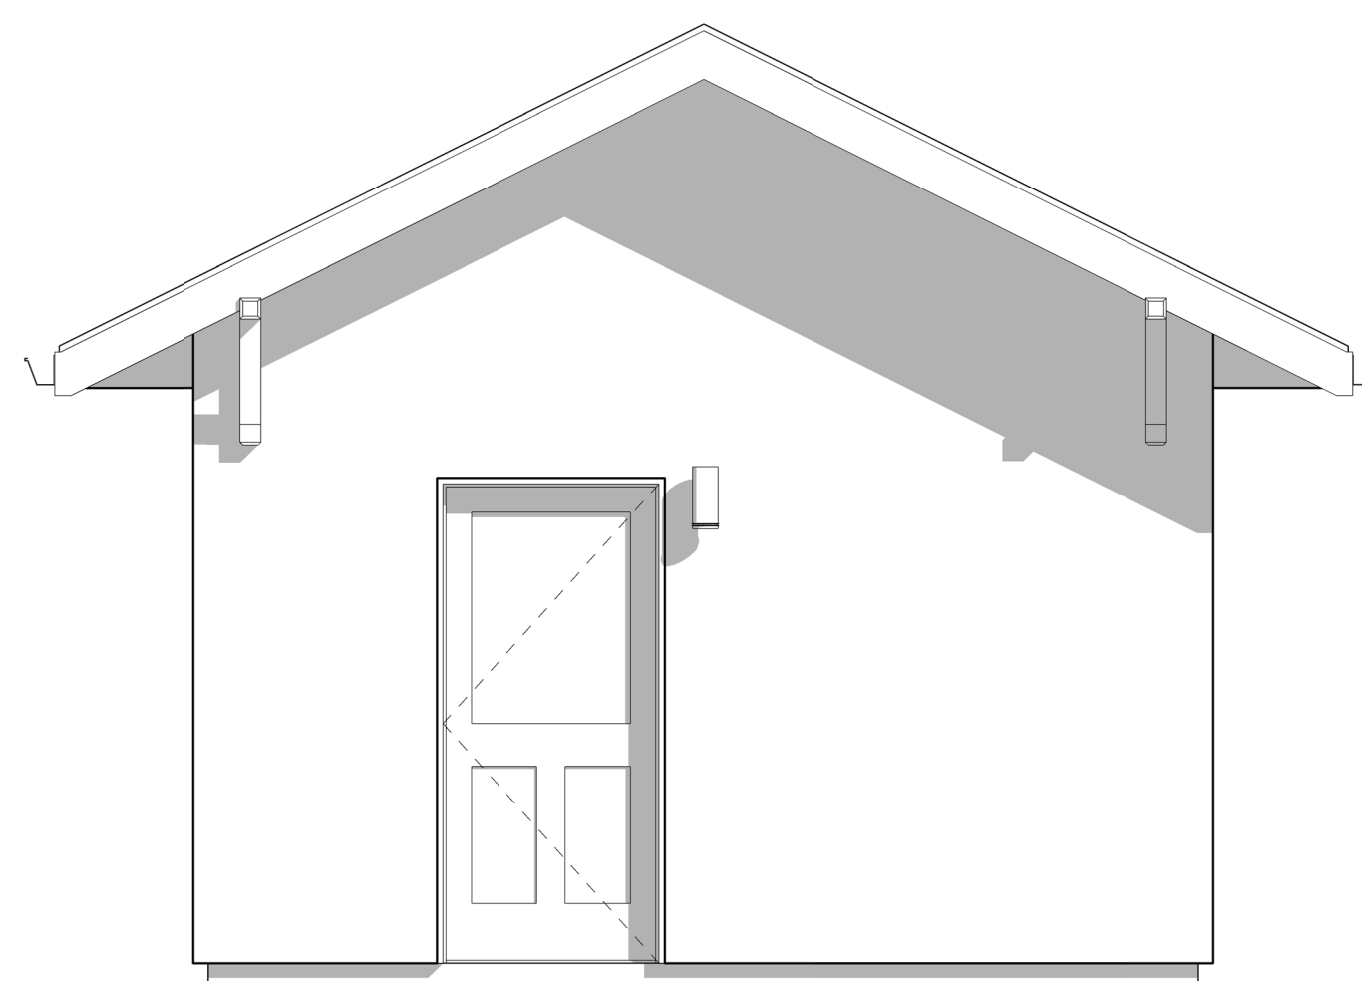

REAR BUILDING ELEVATION

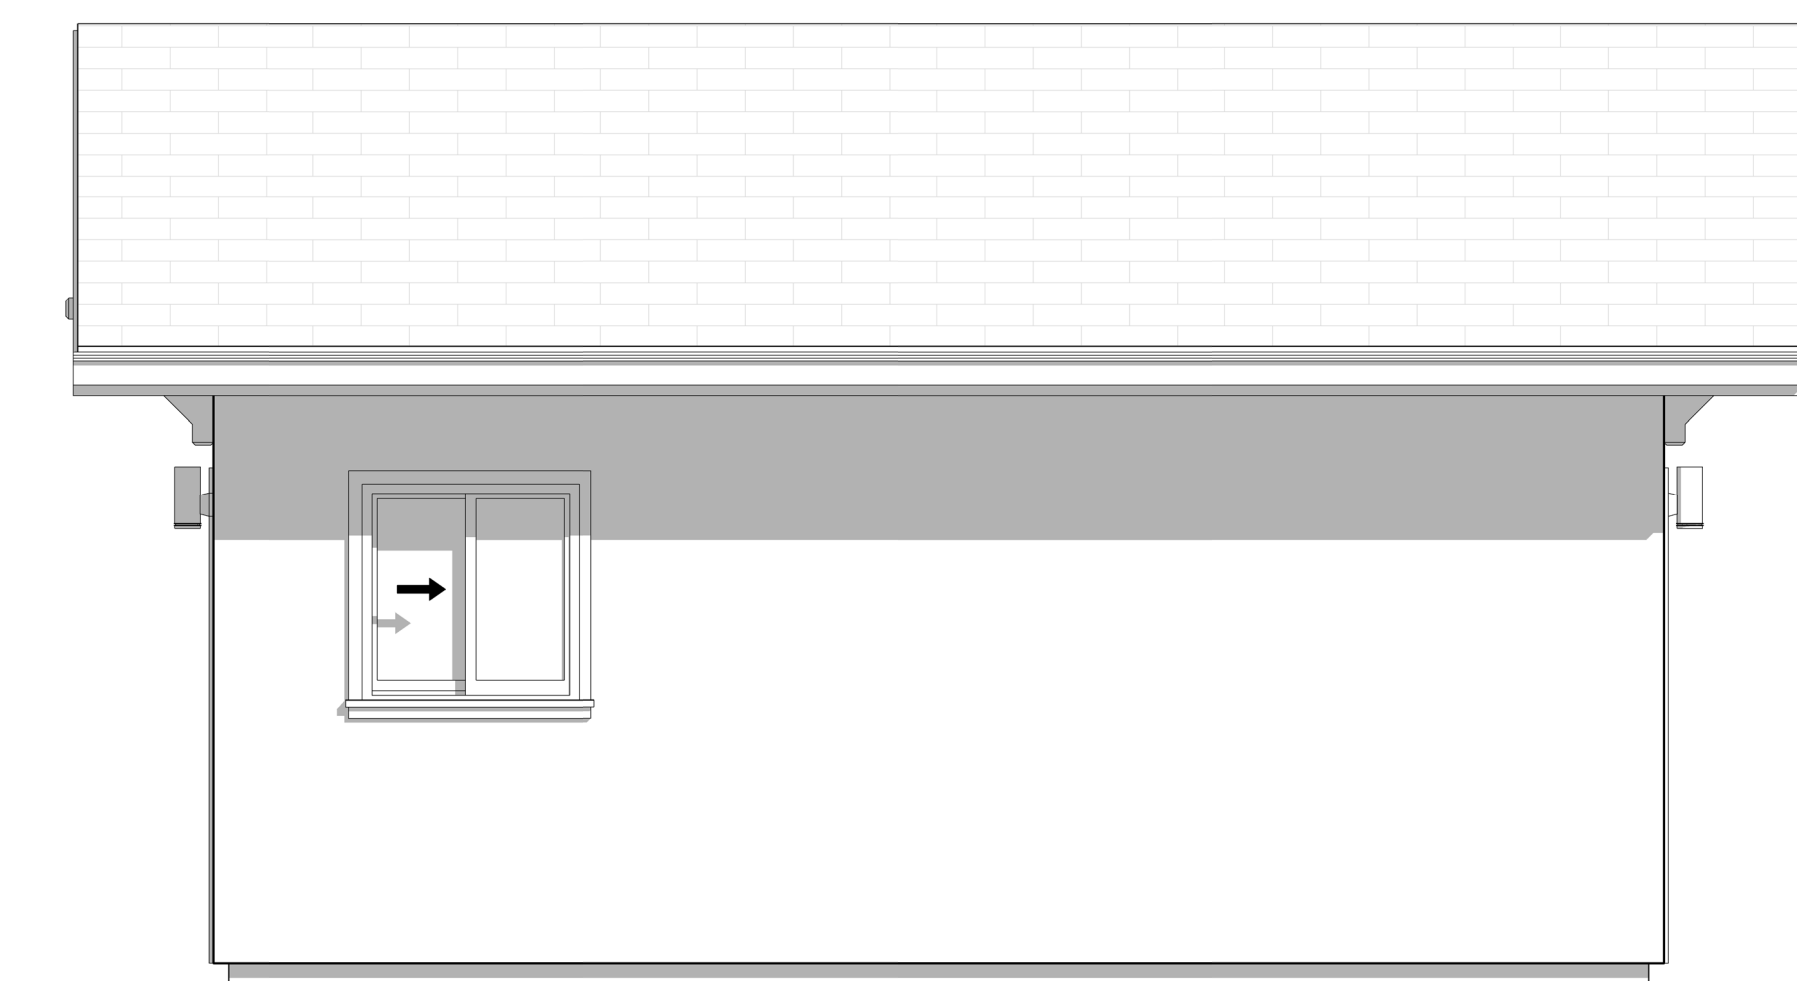

SIDE BUILDING ELEVATION

DESIGNER

LARKE
ARCHITECTURE
BOISE, IDAHO

OWNER



BIDDERS ARE INSTRUCTED TO CAREFULLY REVIEW THE CONSTRUCTION DOCUMENTS AND THE SITE CONDITIONS. INFORMATION REGARDING THE COMPLETE WORK OF SPECIFIC TRADES IS DISPERSED THROUGHOUT THE ENTIRE DOCUMENT SET AND CANNOT BE ACCURATELY DETERMINED BY REFERENCE TO OTHER THAN COMPLETE DOCUMENT SET.

INSPECTIONS INFORMATION

INSPECTIONS CAN BE SCHEDULED ONLINE AT:
<https://permits.cityofboise.org/CitizenAccess/Login.aspx>
OR BY CALLING: 208-668-7070
INSPECTIONS MUST BE SCHEDULED BY 4 PM THE PRIOR BUSINESS DAY.

PROJECT INFORMATION

**CITY OF BOISE
PRE-APPROVED
ADU "THE GOLDFINCH"**

280 SQUARE FOOT STUDIO ADU

ISSUES

PHASE CONSTRUCTION

DATE

PERMIT NUMBER

MARK	DATE	DESCRIPTION

SHEET NAME

**PROJECT
INFORMATION**

SHEET NUMBER

G003