

ALTA HARRIS IMPROVEMENTS - PROJECT OVERVIEW

STATEMENT OF INTENT:
This sheet is intended to describe the general scope of work under this Contract and is not to be used for construction purposes. See additional sheets in this project plan set for construction information.

Note: This plan sheet is a composite of existing conditions and proposed improvements.

- Site clearing, grubbing.
- Site grading and drainage.
- Concrete sidewalk and flatwork construction.
- Site furniture installation.
- Trees and landscape construction.
- Irrigated turf.

LEGEND

- | | |
|---|-------------------------|
| ① Greenbelt Pathway | ⑨ Stormwater facility |
| ② Park sidewalk | ⑩ Parking Lot |
| ③ Nature playground | ⑪ Shelter |
| ④ Future greenbelt tunnel under Eckert Road by ACHD | ⑫ Soccer Field |
| ⑤ Existing Wetland | ⑬ Pickleball |
| ⑥ Restroom | ⑭ Bocce Ball Courts |
| ⑦ Nampa meridian irrigation service access gate | ⑮ Future Amenity stream |
| ⑧ Bus drop off | |

GRAPHIC LEGEND

- | | |
|------------------------------------|-----------------------|
| — Property Line | — Gas Line |
| — Center Line | — Cable TV Line |
| — Easement | — Telephone Line |
| — Flow Line | — Underground Power |
| — Top Bank Of River | — Signal Line |
| — Toe Of River | — Sanitary Sewer Line |
| — Top Bank Of Ditch | — Water Line |
| — Toe Of Ditch | — Storm Drain Line |
| — 2660 Existing Grade Contour Line | — Edge Of Gravel |
| — 2660 Finished Grade Contour Line | — Edge Of Pavement |
| — Wooden Fence | — Geothermal Line |
| — Barbed Wire Fence | — Irrigation Line |
| — Chain Link Fence | — Concrete |
| — Overhead Power | — Silva Cell 2 (1x) |
| — Fiber Optics Line | — Silva Cell 2 (2x) |

SYMBOL LEGEND

- | | |
|------------------------------|----------------------------|
| ⊕ Temporary Bench Mark | ⊕ Water Valve |
| ⊕ Brass/aluminum Cap | ⊕ Water Meter |
| RCP Reinforced Concrete Pipe | ⊕ Well |
| CMP Corrugated Metal Pipe | ⊕ Water Faucet |
| ⊕ Deciduous Tree | ⊕ Sign |
| ⊕ Evergreen Tree | • Bollard |
| ⊕ Storm Drain Manhole | ⊕ Trash Can |
| ⊕ Storm Drain Grate | ⊕ Signal Box |
| ⊕ Roof Drain | ⊕ Signal Manhole |
| ⊕ Storm Drain Grate | ⊕ Parking Meter |
| ⊕ Irrigation Manhole | ⊕ Utility Stub |
| ⊕ Irrigation Control Valve | ⊕ Gas Meter |
| ⊕ Irrigation Riser | ⊕ Telephone Pedestal |
| ⊕ Electrical Manhole | ⊕ Telephone Pedestal |
| ⊕ Electrical Box | ⊕ Telephone Manhole |
| ⊕ Sanitary Sewer Manhole | ⊕ Fiber Optics Manhole |
| ⊕ Sanitary Sewer Clean Out | ⊕ Fiber Optics Pedestal |
| ⊕ Light Pole | ⊕ Geothermal Manhole |
| ⊕ Power Pole | ⊕ Bench |
| ⊕ Guy Anchor | ⊕ Bike Rack |
| ⊕ Fire Hydrant | ⊕ Pedestrian Crossing Pole |
| | ⊕ Signal Pole |

REVISIONS:

Rev. #	Date	By





ALTA HARRIS PARK IMPROVEMENTS
3910 S. Eckert Road, Boise, ID 83716



Info:
PROJECT #: _____
DESIGNED BY: LJM
DRAWN BY: LJM
CHECKED BY: LJM
DATE: 9/30/2025
SCALE: AS NOTED

Sheet Name:
PROJECT OVERVIEW PLAN
Sheet Number:
L0.0

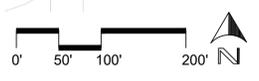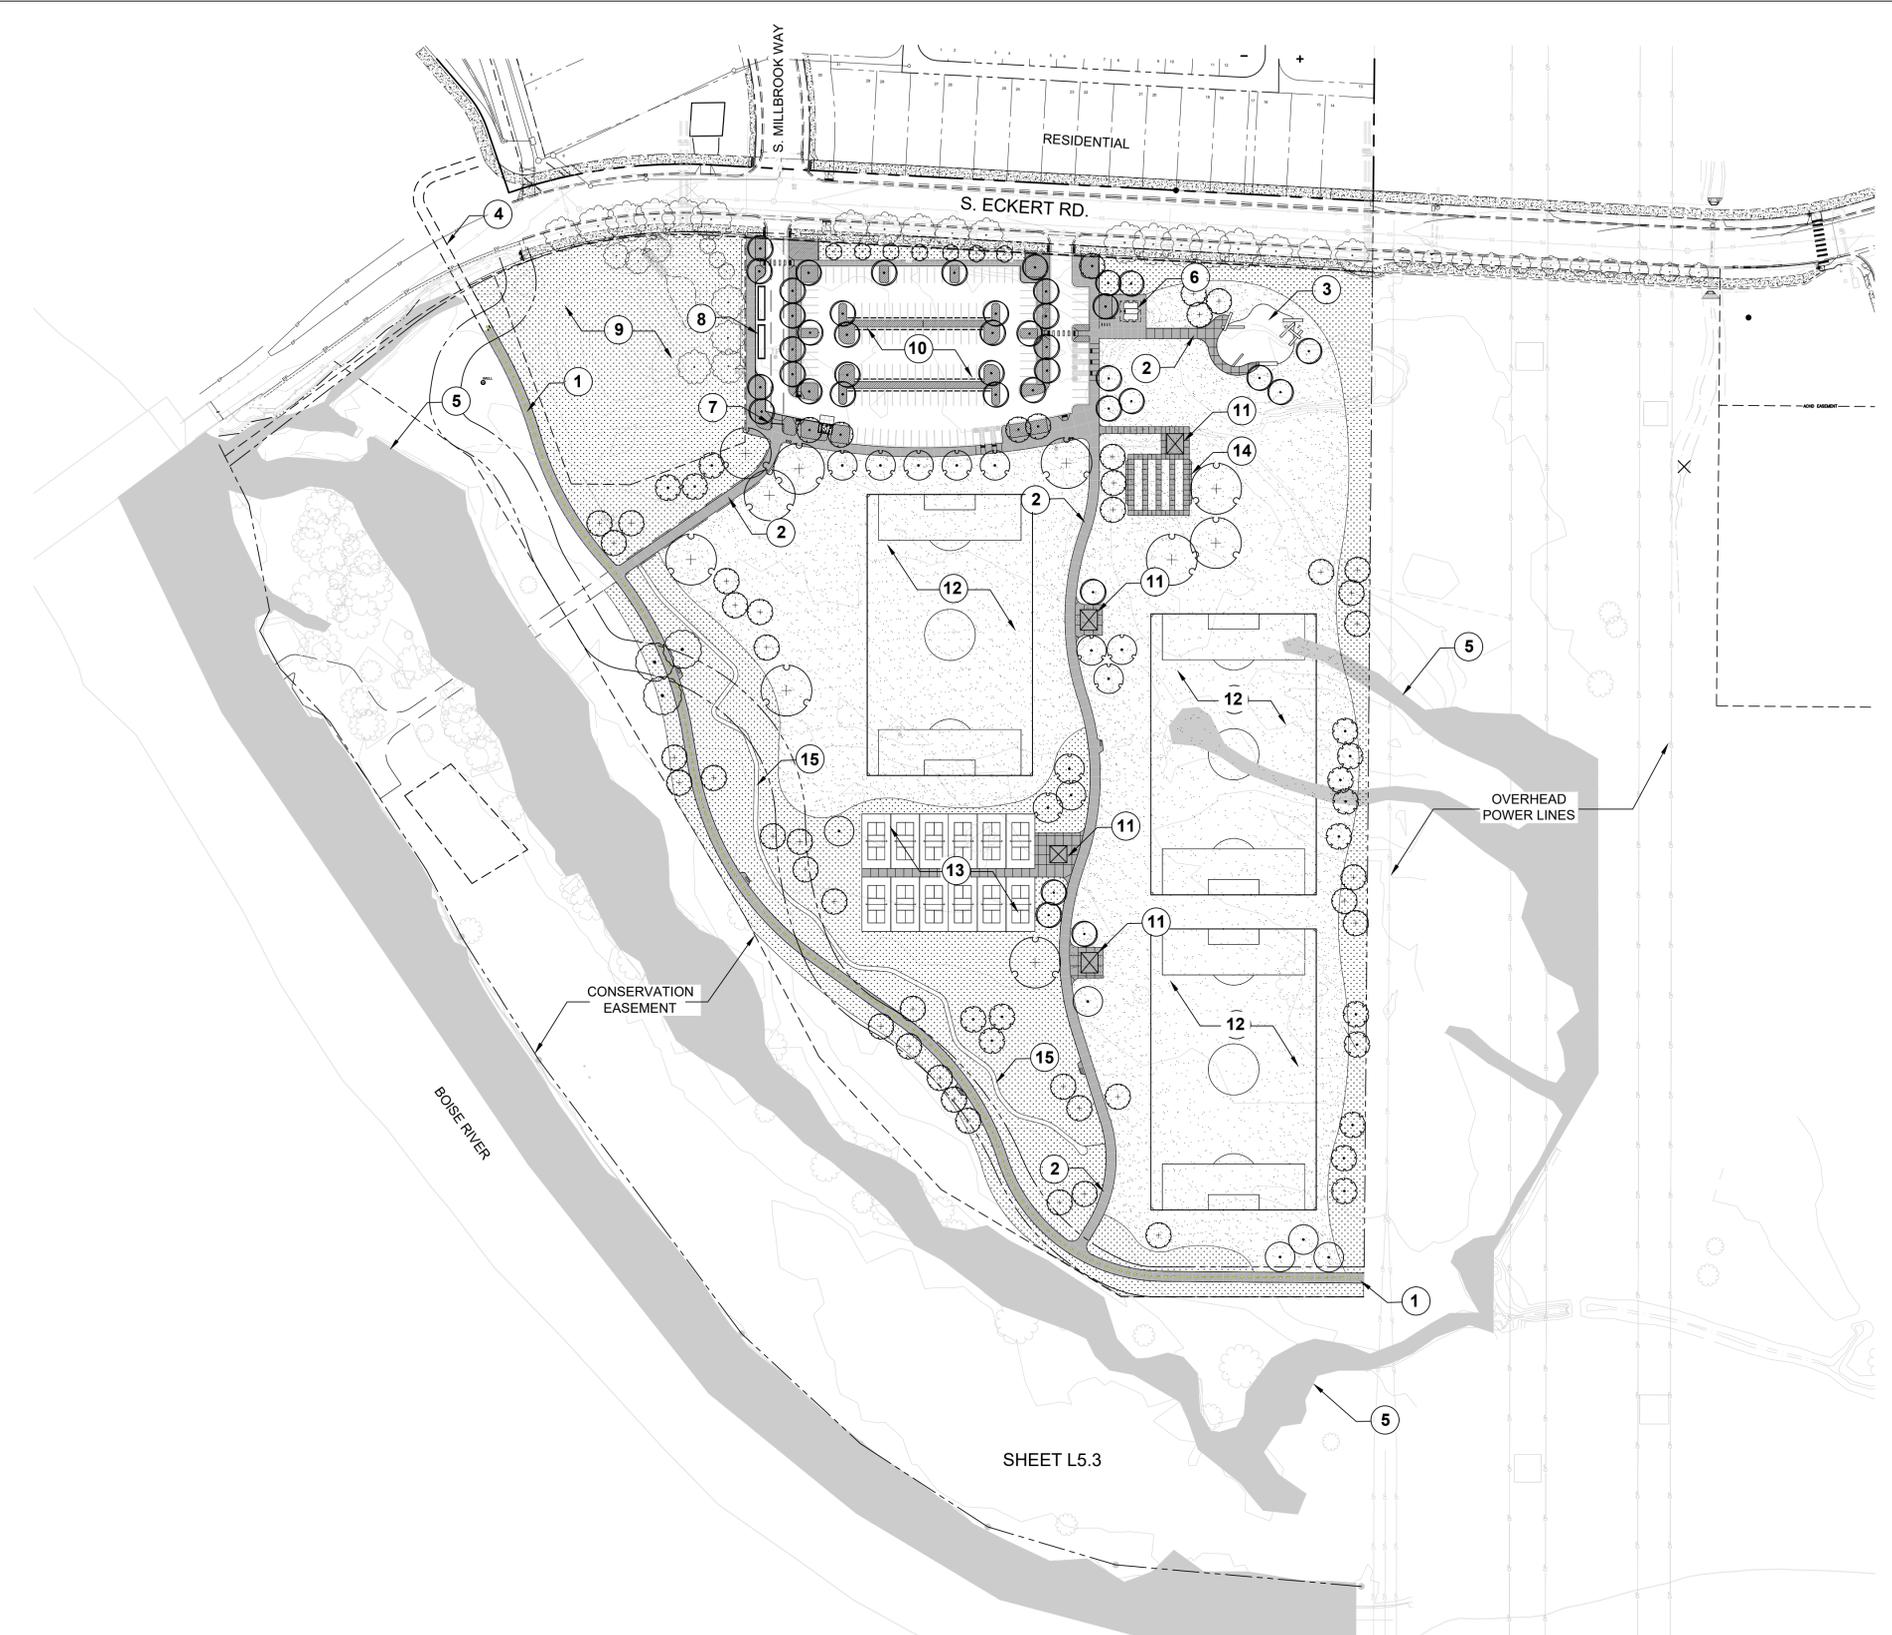

PROJECT OVERVIEW PLAN

SHEET L5.3