



MARK	DATE	DESCRIPTION
PROJ. NUMBER		
PROJ. MANAGER		
PROJ. ARCHITECT		
STRUCTURAL		
MECHANICAL		
ELECTRICAL		
PROCESS TYPE		
EQUIPMENT		

FIGURE 1

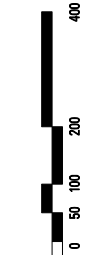

KEY	EXISTING BUILDING NAME	SQ.FLOOR #	FLR	SF TOTAL
A	NORTH TOWER	131,840		
B	SOUTH TOWER	353,850		
C	ORTHOPAEDIC INSTITUTE	36,280		
D	SAINT ALPHONSUS MEDICAL CENTER	16,500	6	98,500
E	HARTMAN MEDICAL BUILDING	11,000	3	33,150
F	BUSINESS OFFICE	7,740	1	4,740
G	EARLY LEARNING CENTER	2,380	1	2,380
H	EMERGENCY MED. SERVICES	15,200	4	60,800
I	EMERALD BUILDING	16,150	5	80,750
J	M.O.B.#6			
K	PHASE 1 GROWTH 2002-2005			
L	BASEMENT	18,700	1	18,700
M	FIRST FLOOR INFILL	61,000	1	61,000
N	SECOND FLOOR INFILL	61,000	1	61,000
O	NEW PATIENT TOWER	36,600	6	216,600
P	MATERNITY/NCU	18,950	2	37,900
Q	FUTURE GROWTH 2008-2020			
R	FIRST FLOOR EXPANSION	32,000	1	32,000
S	SECOND FLOOR EXPANSION	32,000	1	32,000
T	TOWER EXPANSION	36,600	3	109,800
U	ORTHOPAEDIC EXPANSION	18,000	3	54,000
V	AMBULATORY EXPANSION	27,000	1	27,000
W	MEDICAL OFFICE BUILDING 7	12,500	4	50,000
X	MEDICAL OFFICE BUILDING 8	12,500	4	50,000
Y	MEDICAL OFFICE BUILDING 9	11,500	4	46,000
Z	MEDICAL OFFICE BUILDING 10	11,500	4	46,000

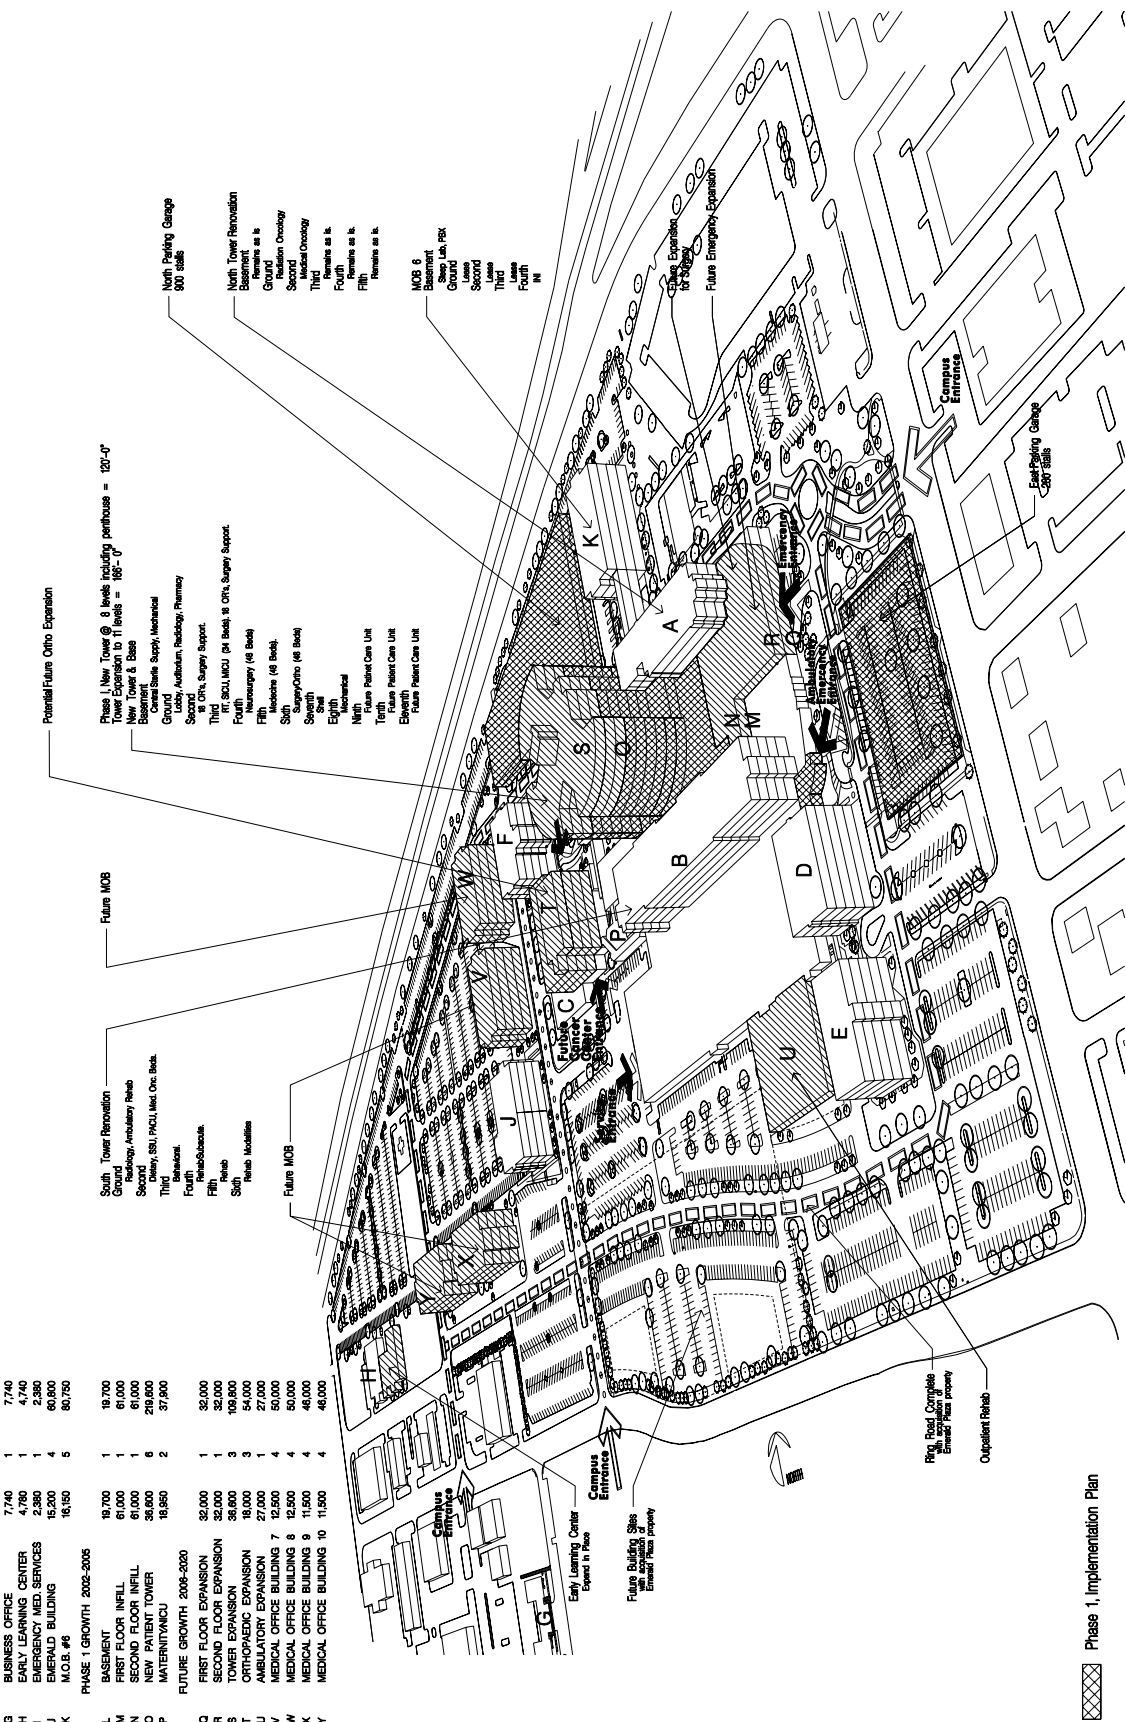

2020 MASTER PLAN - CONCEPTUAL AERIAL



Phase 1, Implementation Plan
Future Expansion