
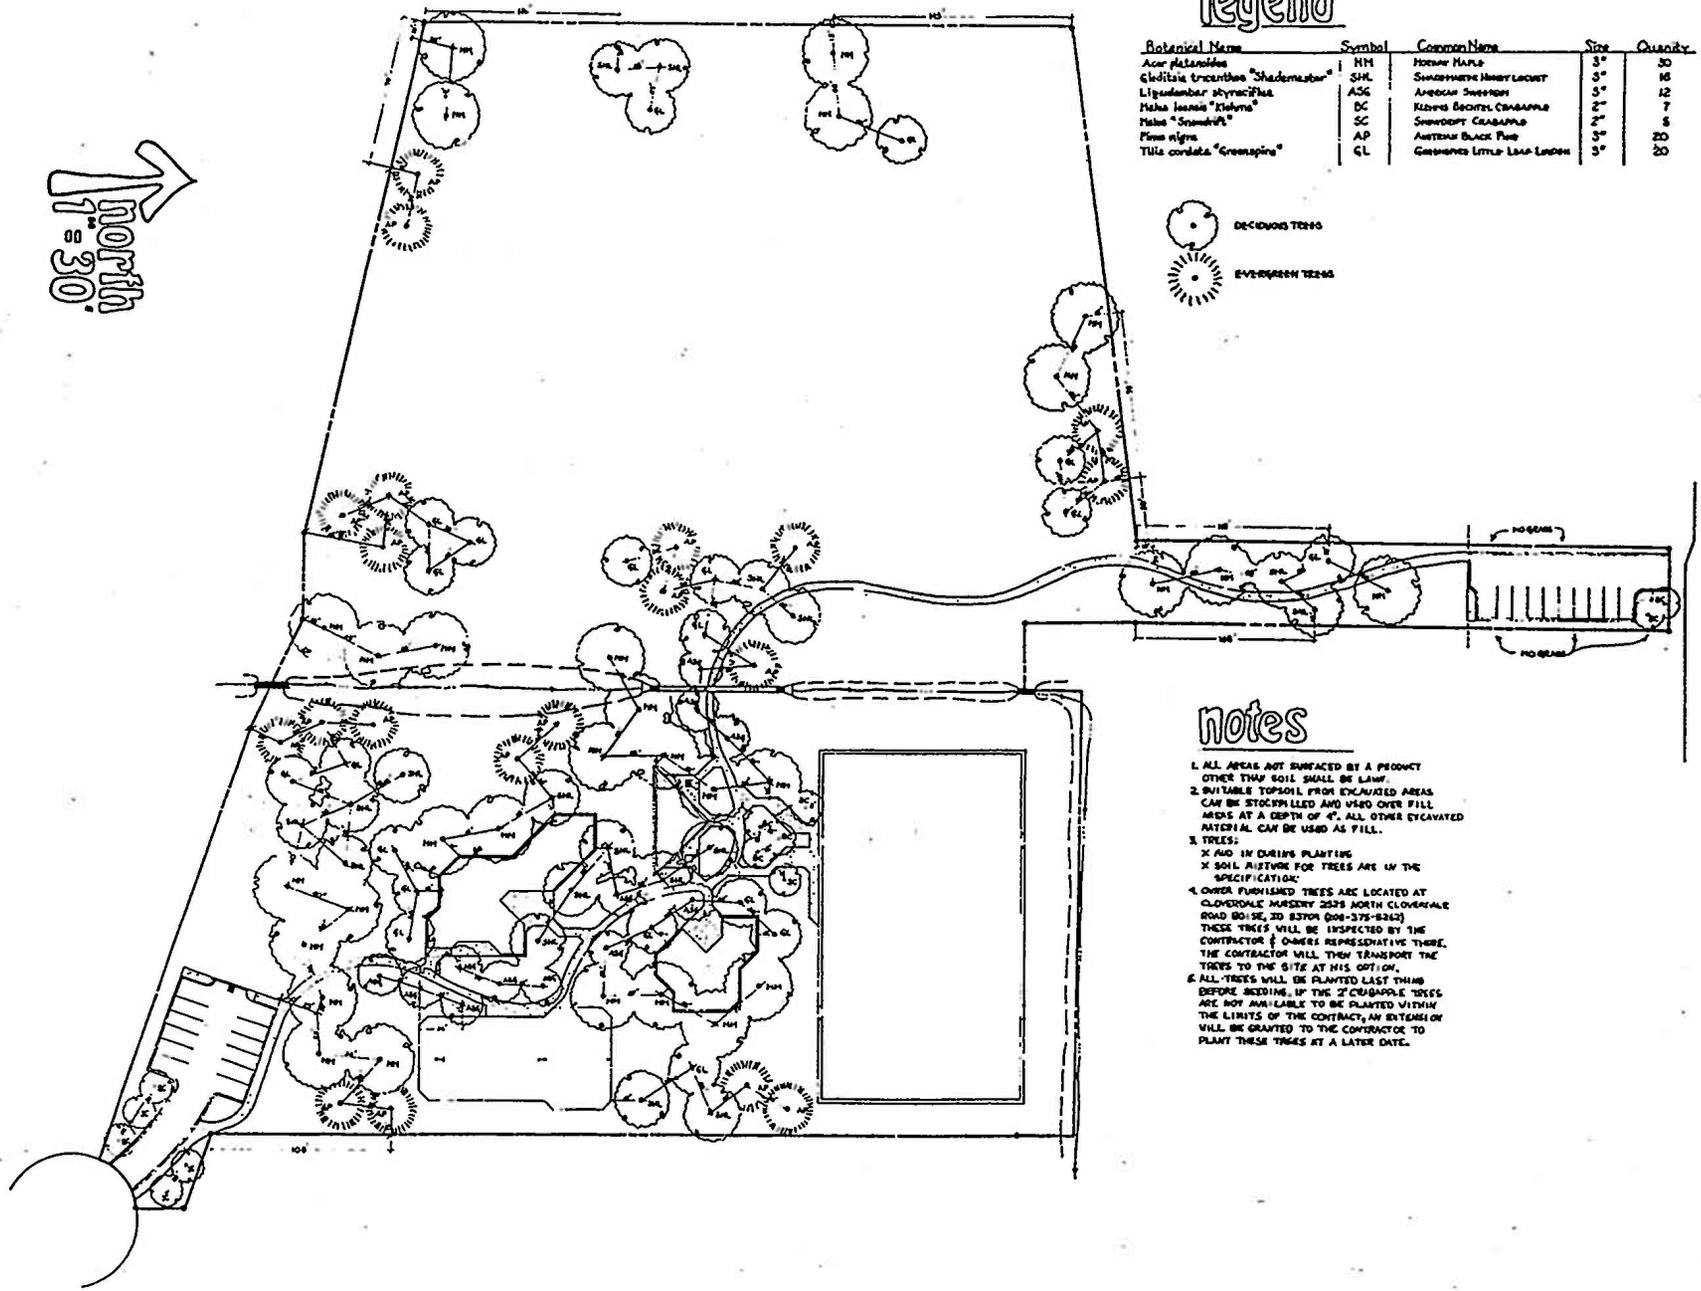


North  
1" = 30'

# Legend

Botanical Name	Symbol	Common Name	Size	Quantity

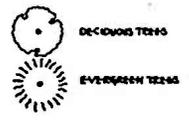

# Notes

1. ALL AREAS NOT SURFACED BY A PRODUCT OTHER THAN SOIL SHALL BE LAWN.
2. SUITABLE TOPSOIL FROM EXCAVATED AREAS CAN BE STOCKPILED AND USED OVER FILL AREAS AT A DEPTH OF 4". ALL OTHER EXCAVATED MATERIAL CAN BE USED AS FILL.
3. TREES:
  - X AND IN DURING PLANTING
  - X SOIL RICHNESS FOR TREES ARE IN THE SPECIFICATION.
4. OWNER FURNISHED TREES ARE LOCATED AT CLOVERDALE NURSERY 2575 NORTH CLOVERDALE ROAD BOISE, ID 83709 (208-375-8242). THESE TREES WILL BE INSPECTED BY THE CONTRACTOR & OWNER REPRESENTATIVE THERE. THE CONTRACTOR WILL THEN TRANSPORT THE TREES TO THE SITE AT HIS OPTION.
5. ALL TREES WILL BE PLANTED LAST THING BEFORE BEGING. IF THE CEDARAPPLE TREES ARE NOT AVAILABLE TO BE PLANTED WITHIN THE LIMITS OF THE CONTRACT, AN EXTENSION WILL BE GRANTED TO THE CONTRACTOR TO PLANT THESE TREES AT A LATER DATE.

DATE	11/1/11
DESIGNED BY	
CHECKED BY	
DATE	10/11/11

boise city  
park  
department

# Williams Park

landscape  
plan

SHEET NO  
**410**