
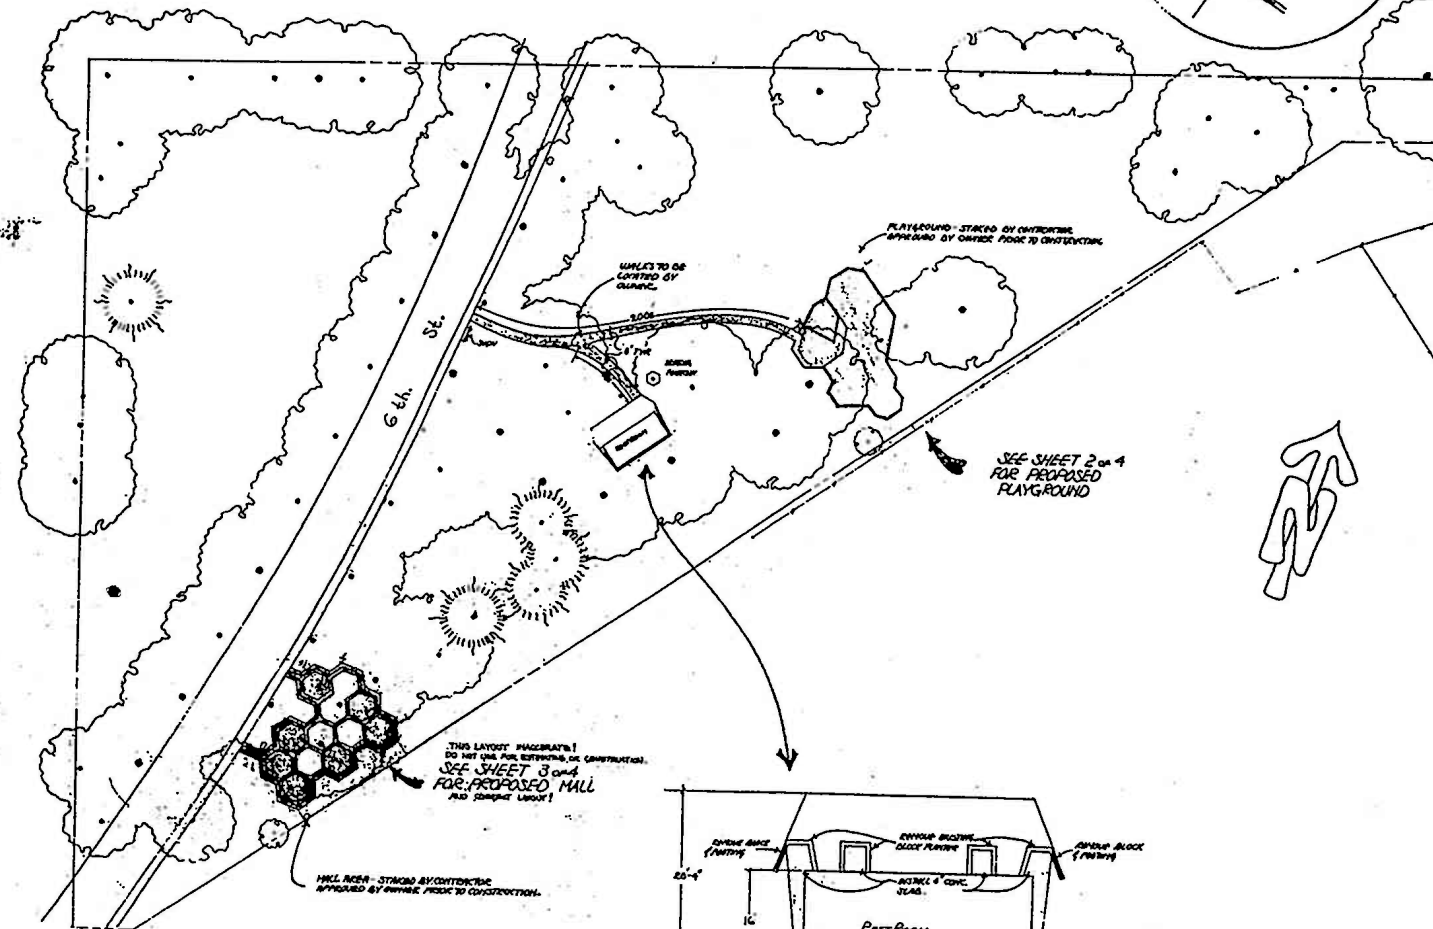



MEMORIAL PARK

PLAYGROUND & MALL

CONSTRUCTION

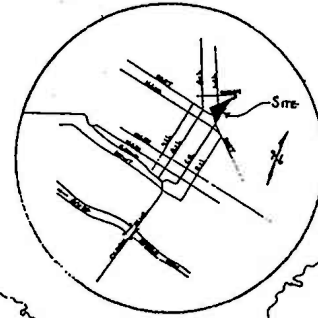

(THIS LAYOUT IS A PRELIMINARY)
DO NOT USE FOR ESTIMATING OR CONSTRUCTION.
SEE SHEET 3 and 4
FOR PROPOSED MALL
AND COMPLETE LAYOUT!

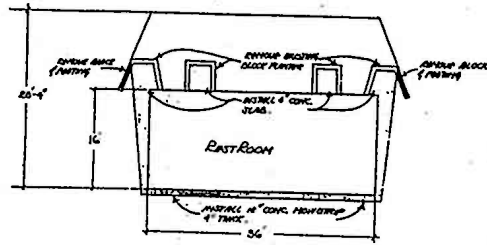

CONCRETE BLOCK